


# ASBK CHAMPIONSHIP COMPETITOR MARQUEE & SHED ALLOCATIONS

No.	BACK		FRONT	
29	J Soderland	SBK	P Linkenbagh	SBK
30	Pirelli	Tyre	Pirelli	Tyre
31	Pirelli	Tyre	Pirelli	Tyre

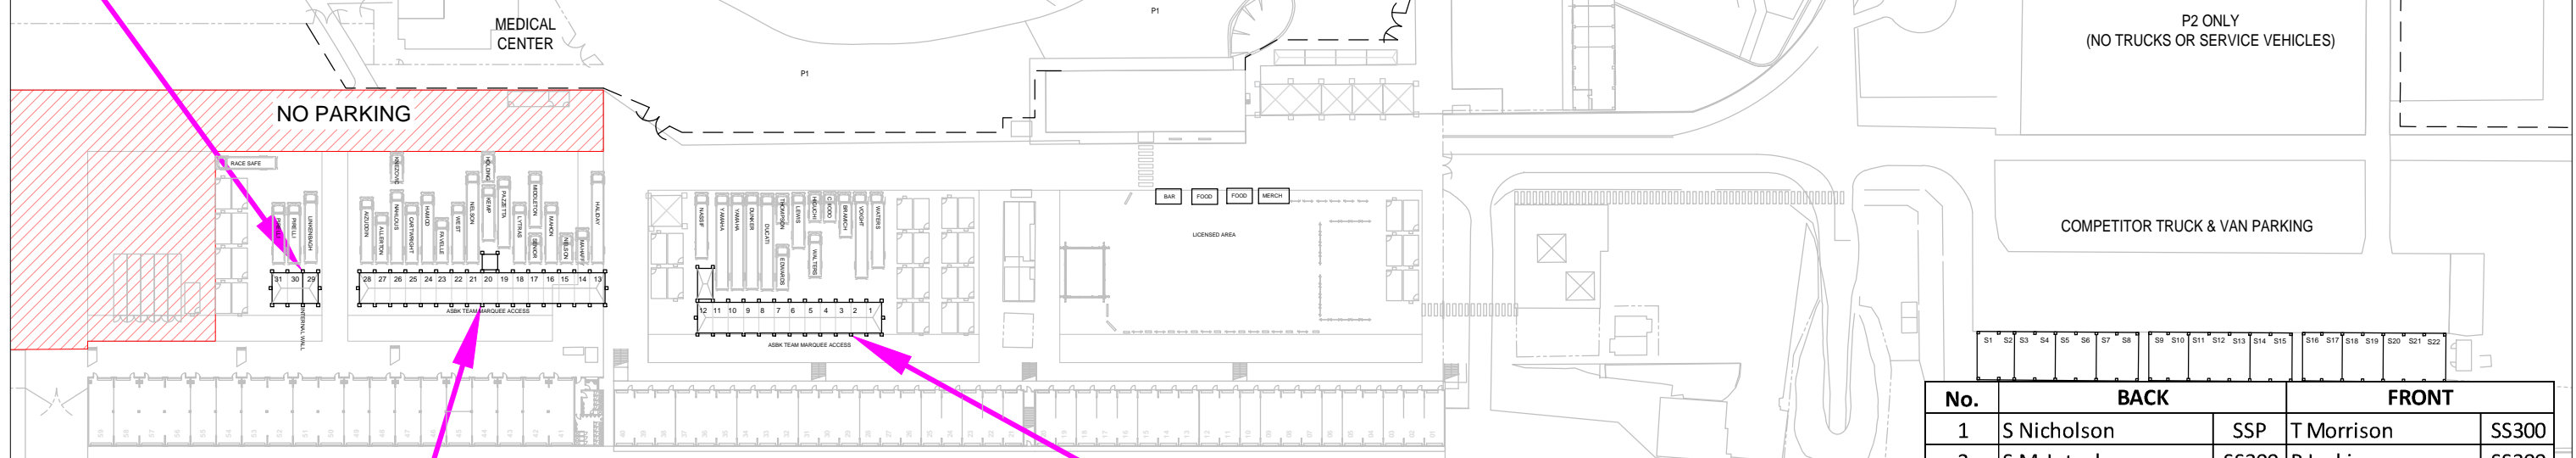

No.	BACK		FRONT	
13	C Halliday	SBK	C Halliday	SBK
14	J Mahaffy	SSP	T Toparis	SBK
15	G Nelson	SSP	A Sissis	SBK
16	A McDonald	SSP	N Mahon	SBK
17	C Middleton	SSP	A Senior	SBK
18	J Lytras	SBK	M Carr	SBK
19	S Pezzetta	SBK	C Holding	SBK
20	H Nelson, O Simpson	SSP	M Kemp	SBK
21	A Wu	SS300	J Newman	SSP
22	A West	SBK	A West	SBK
23	J Favelle	SSP	J Favelle	SSP
24	D Van Rosmalen	SSP	R Yanko	SBK
25	M Cartwright	SS300	M Hamod	SSP
26	V Knezovic	SS300	J Nahlous	SBK
27	J Torres Cabrera	SSP	G Allerton	SBK
28	M Aizuddin	SBK	M Aizuddin	SBK

No.	BACK		FRONT	
1	J Waters	SBK	J Waters	SBK
2	H Voight	SBK	H Voight	SBK
3	T Bramich	SSP	T Bramich	SSP
4	M Chiodo	SSP	M Chiodo	SSP
5	K Higuchi	SBK	M Walters	SBK
6	O Lewis	SS300	E Andrew	SS300
7	Z Bekinsale	SS300	T Edwards	SBK
8	B Pearson	SBK	B Pearson	SBK
9	Ducati		Ducati	
10	C Dunker	SBK	C Dunker	SBK
11	H Thompson	SS300	W Nassif	SSP
12	M Jones	SBK	M Stauffer	SBK

No.	BACK		FRONT	
1	S Nicholson	SSP	T Morrison	SS300
2	S McIntosh	SS300	R Larkin	SS300
3	C Swain	SSP	J Farnsworth	SSP
4	W Hunt	SS300	N Lazos	SS300
5	T King	SS300	S Boldrini	SSP
6	C Morrison	SSP	R Gilbert	SSP
7	S Dellow	SS300	S Mikami	SSP
8	E Dellow	SS300	L Waters	SSP

No.	BACK		FRONT	
9	R McAdam	SS300	B Quinlan	SSP
10	Z Russo	SS300	A Codey	SS300
11	M Simpson	SS300	J Simpson	SS300
12	H Air	SS300	H Ford	SSP
13	T James	SS300	S Drane	SS300
14	F Jacobs	SS300	C Bunworth	SS300
15	J Paige	SS300	R Nauta	SS300

No.	BACK		FRONT	
16	T Zhao	SS300	J Underwood	SS300
17	J Pelgrave	SS300	J Senior	SS300
18	M Ritter	SS300	P O'Brien	SS300
19	N Frost	SS300	M Carrick	SS300
20	O Short	SS300	T Nicholson	SS300
21	L Russo	SS300	D Coward	SS300
22	J Russo	SSP	L Knight	SS300



PI Operations Pty Ltd  
RMB 500 G.P  
COWES PHILLIP ISLAND VIC 3922  
Ph: (03) 5952 2710 FAX: (03) 5952 3160  
www.phillipislandcircuit.com.au

REV	BY	DATE	DESCRIPTION
A	TEG	17/02/25	TEAMS REALLOCATED

DRAWN: TEG  
DATE: 13/02/25  
SCALE: NTS  
SIZE: A3

PROJECT: 2025 SUPERBIKE WORLD CHAMPIONSHIP  
TITLE: ASBK CHAMPIONSHIP COMPETITOR LOCATION  
REV: A